


WEIGHTS (LBS)		
	CAP	127
RISERS	12"	265
	24"	520
	36"	795
	48"	1,060
BASES	12"	650
	24"	915
	36"	1,180
	48"	1,445

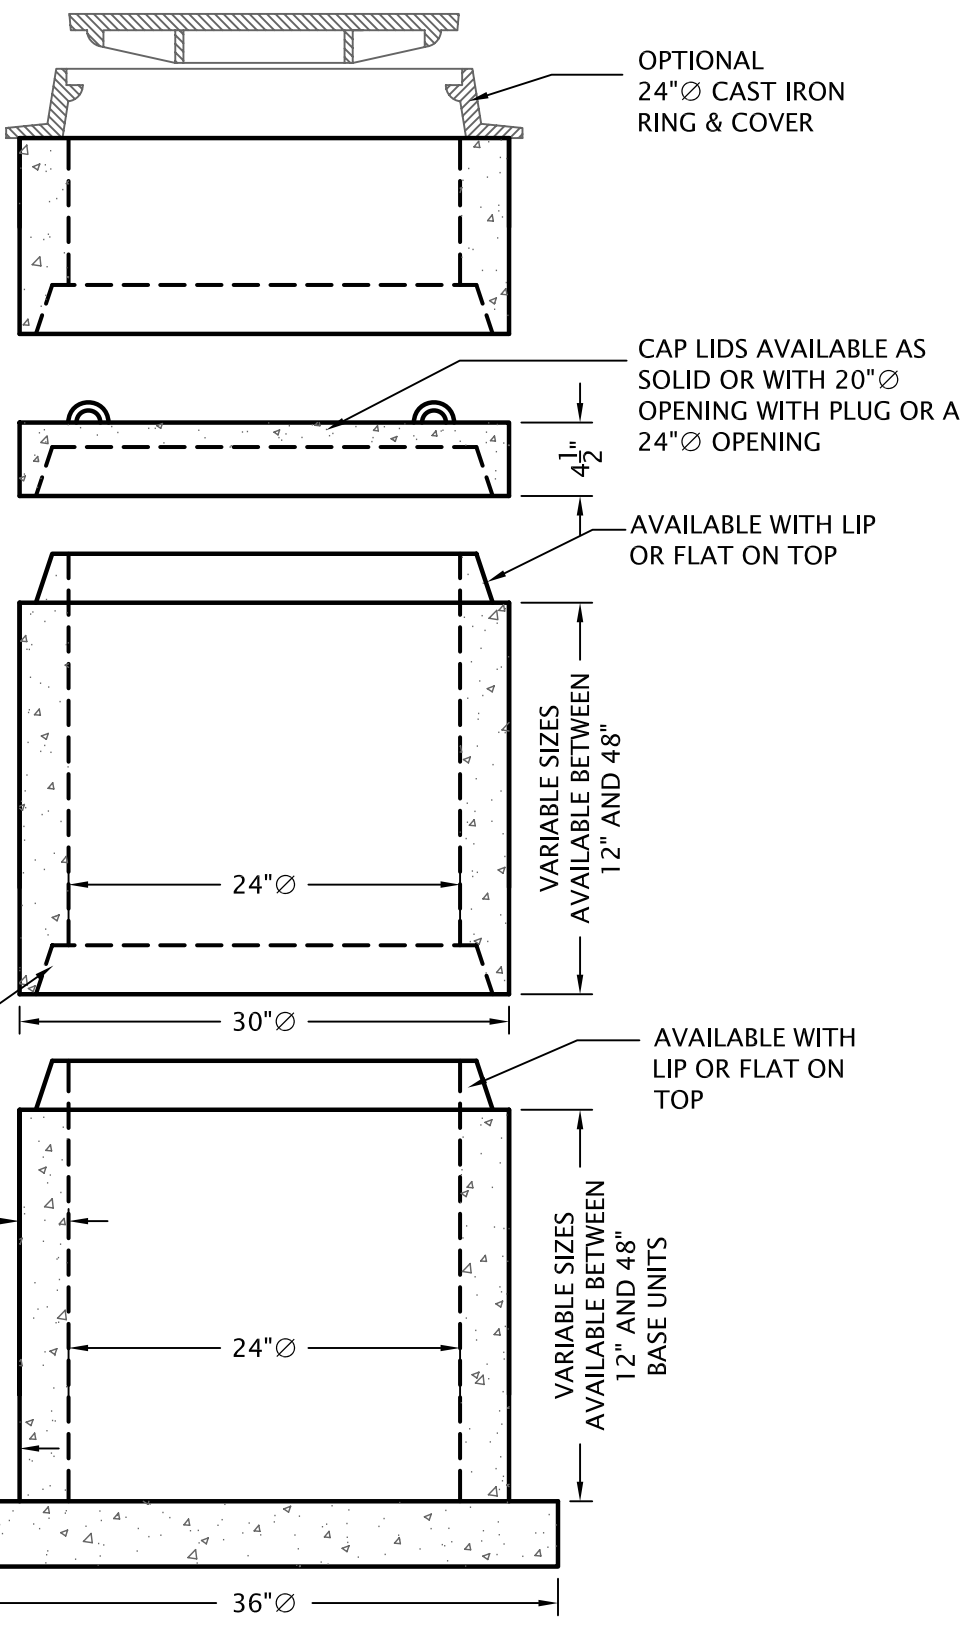

08/30/07

COLORADO PRECAST CONCRETE, Inc.
 1820 E. HIGHWAY 402, LOVELAND, CO 80537
 (970) 669-0535 FAX (970) 669-0674
 www.coloprecast.com



ITEM NAME:

24"Ø MANHOLE